


# IDROCRETE KR 1000 WATERTIGHT CONCRETE MAIN SECTION

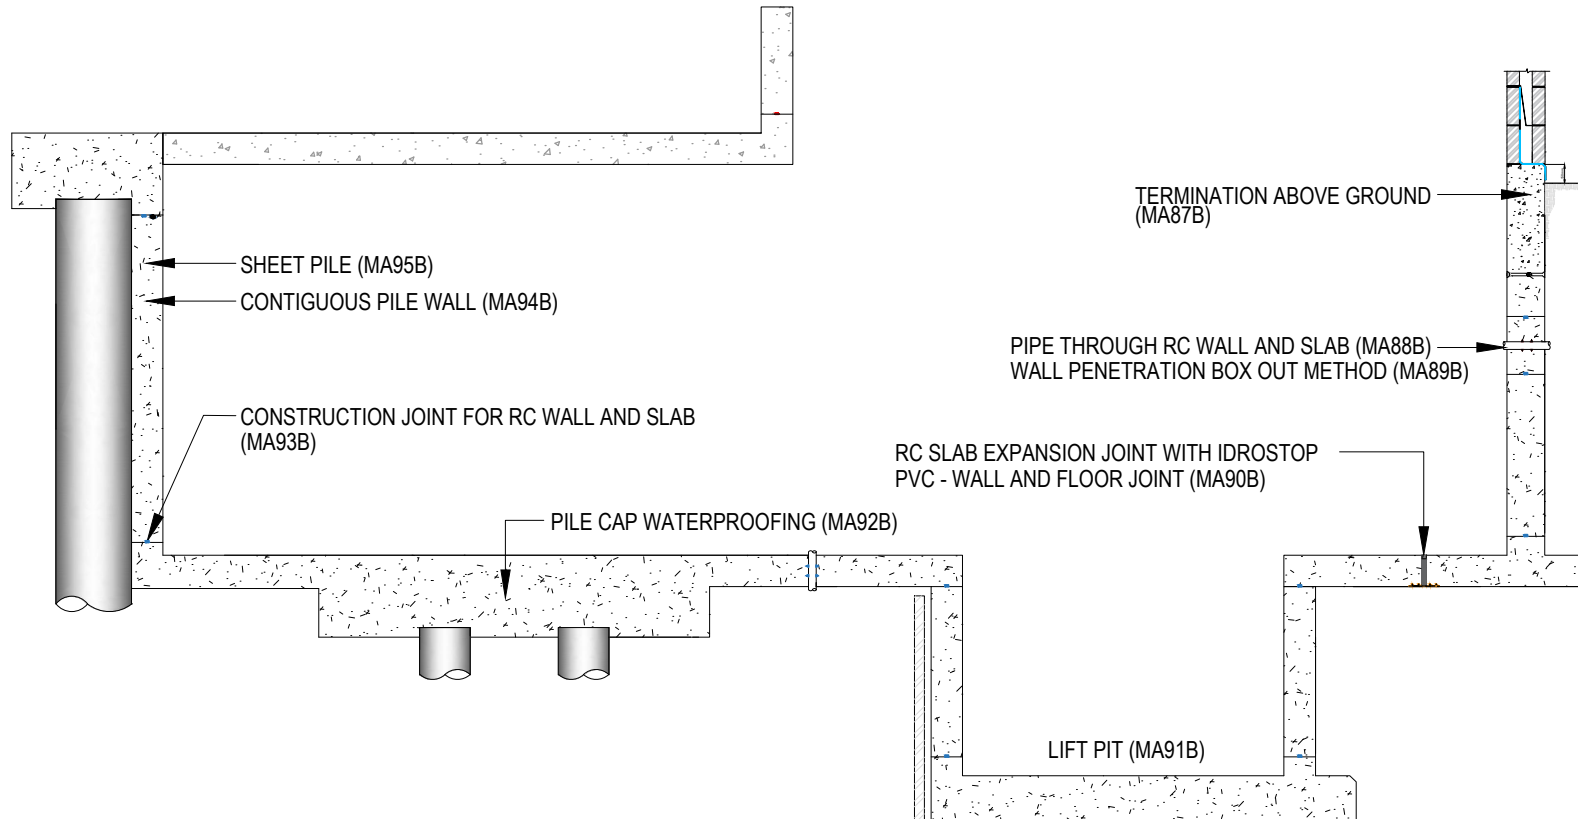

Drawing Details:

**STATUS:** APPROVED

**Drawing Title:**  
IDROCRETE KR 1000 WATERTIGHT  
CONCRETE-MAIN SECTION

**Drawing Ref:** MA86B

**Date:** 31/08/2023

**Drawn by:** DB

**Checked by:** LR

**Approved by:** ADL



Mapei House, Steel Park Road,  
Halesowen, B62 8HD  
Website: [www.mapei.co.uk](http://www.mapei.co.uk)  
Email: [technical-uk@mapei.co.uk](mailto:technical-uk@mapei.co.uk)