


MAPEPROOF HW MAIN SECTION

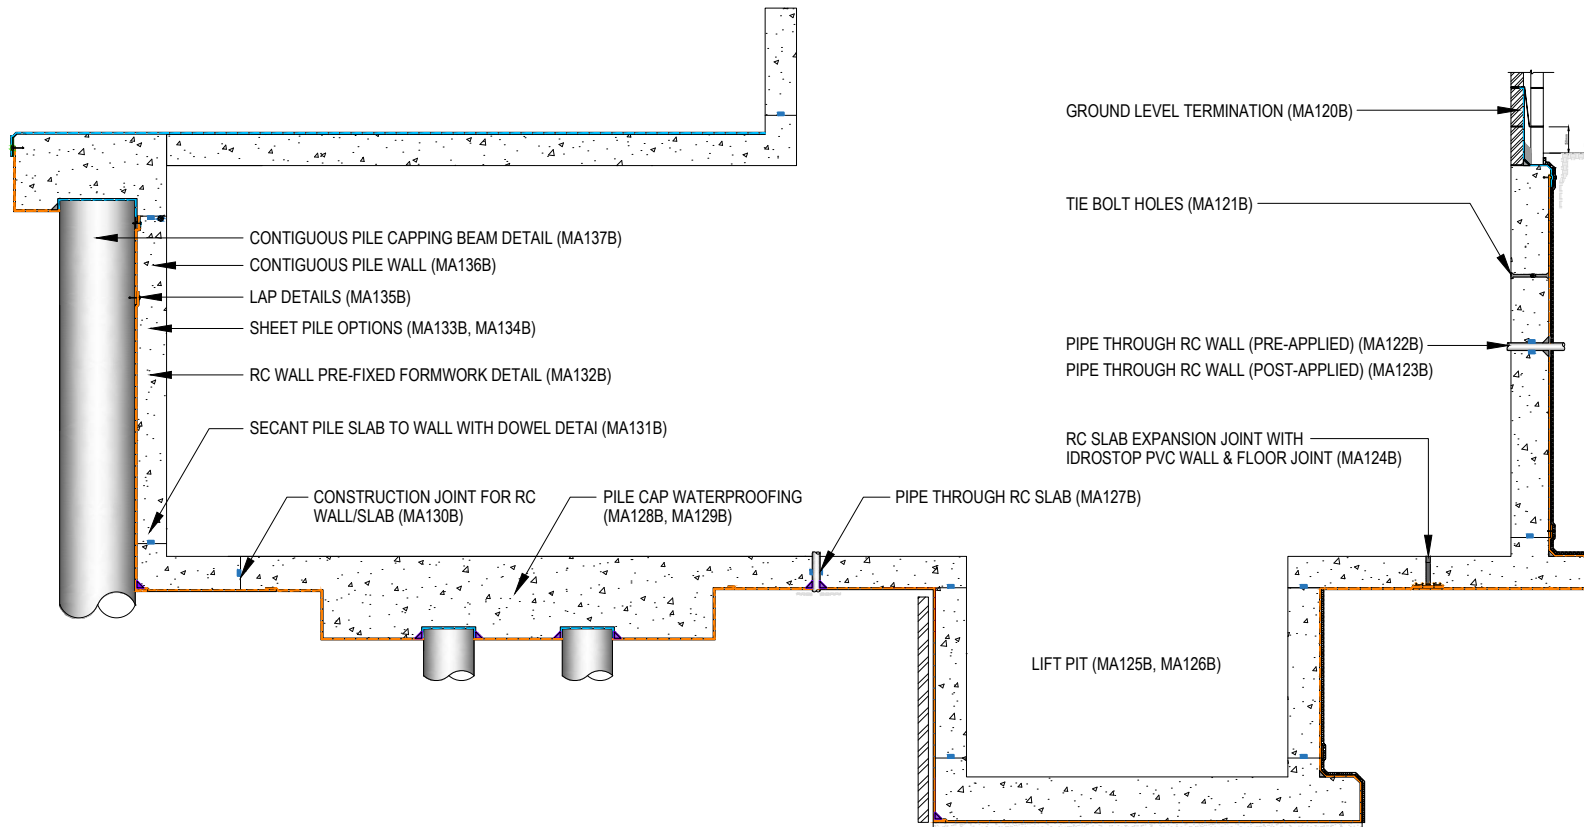

Drawing Details:

STATUS: APPROVED

Drawing Title:
MAPEPROOF HW-MAIN SECTION

Drawing Ref: MA119B

Date: 31/08/2023

Drawn by: DB

Checked by: LR

Approved by: ADL



Mapei House, Steel Park Road,
Halesowen, B62 8HD
Website: www.mapei.co.uk
Email: technical-uk@mapei.co.uk