


# IDROCRETE KR 1000 WATERTIGHT CONCRETE PILE CAP WATERPROOFING

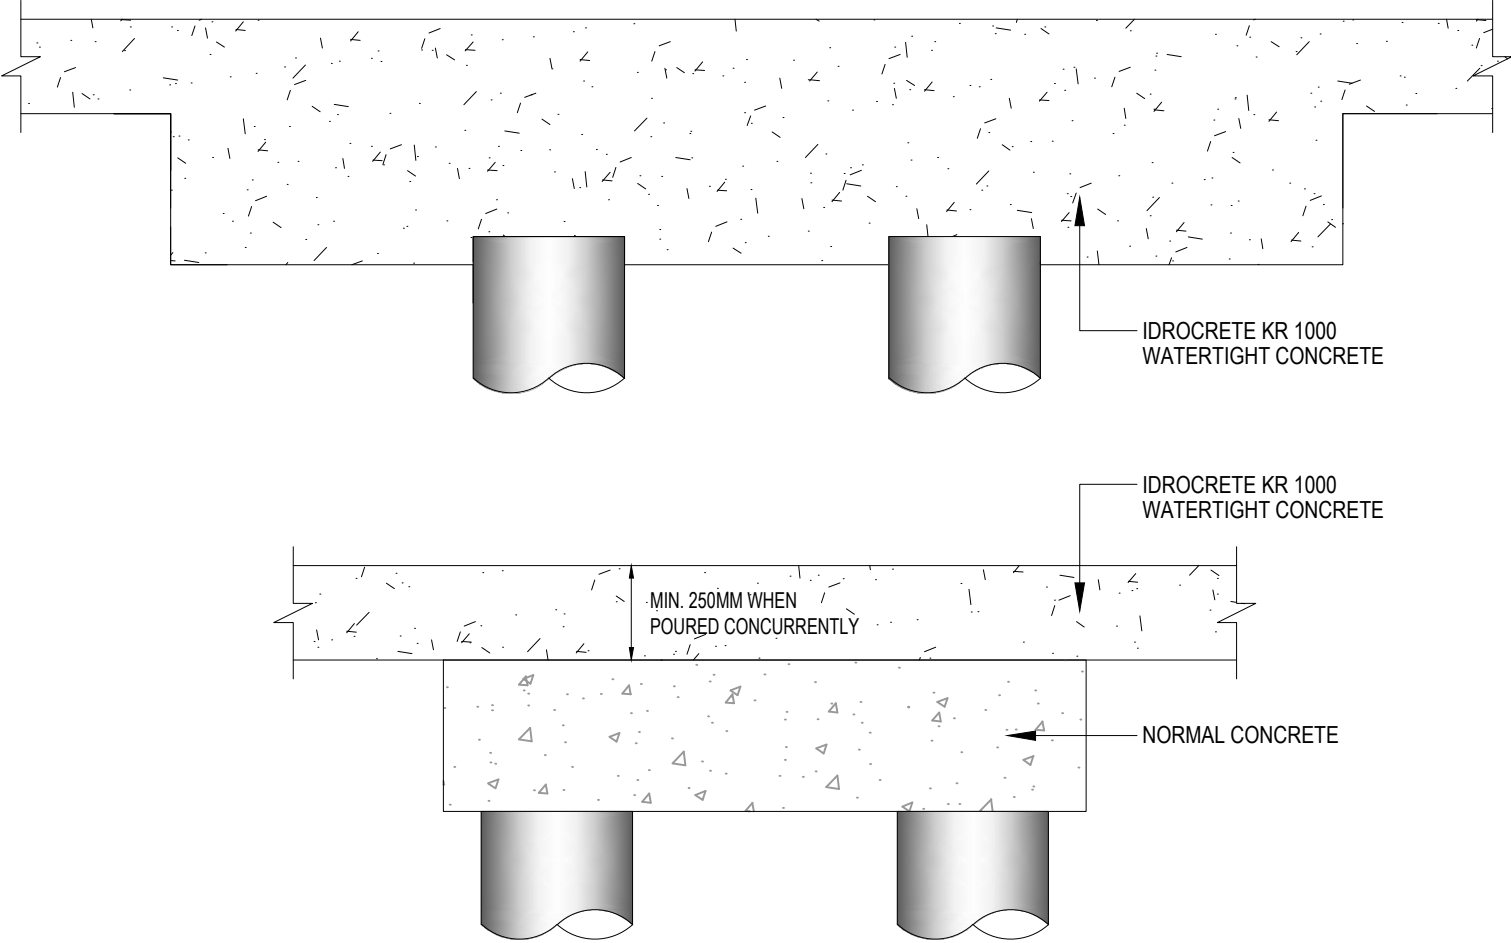

**Drawing Details:**

IDROCRETE KR 1000 - Powdered crystallising admixture for waterproof concrete.

**STATUS:** APPROVED

**Drawing Title:**  
IDROCRETE KR 1000 WATERTIGHT  
CONCRETE-PILE CAP  
WATERPROOFING  
**Drawing Ref:** MA92B

**Date:** 31/08/2023

**Drawn by:** DB  
**Checked by:** LR  
**Approved by:** ADL



Mapei House, Steel Park Road,  
Halesowen, B62 8HD  
Website: [www.mapei.co.uk](http://www.mapei.co.uk),  
Email: [technical-uk@mapei.co.uk](mailto:technical-uk@mapei.co.uk)

These standard details are provided for guidance only and should not be considered as comprehensive for design or construction purposes. It is the responsibility of the appointed principal designer to ensure that these details are appropriately adapted for specific projects.