


# MAPEPROOF HW CONSTRUCTION JOINT FOR RC WALL/SLAB

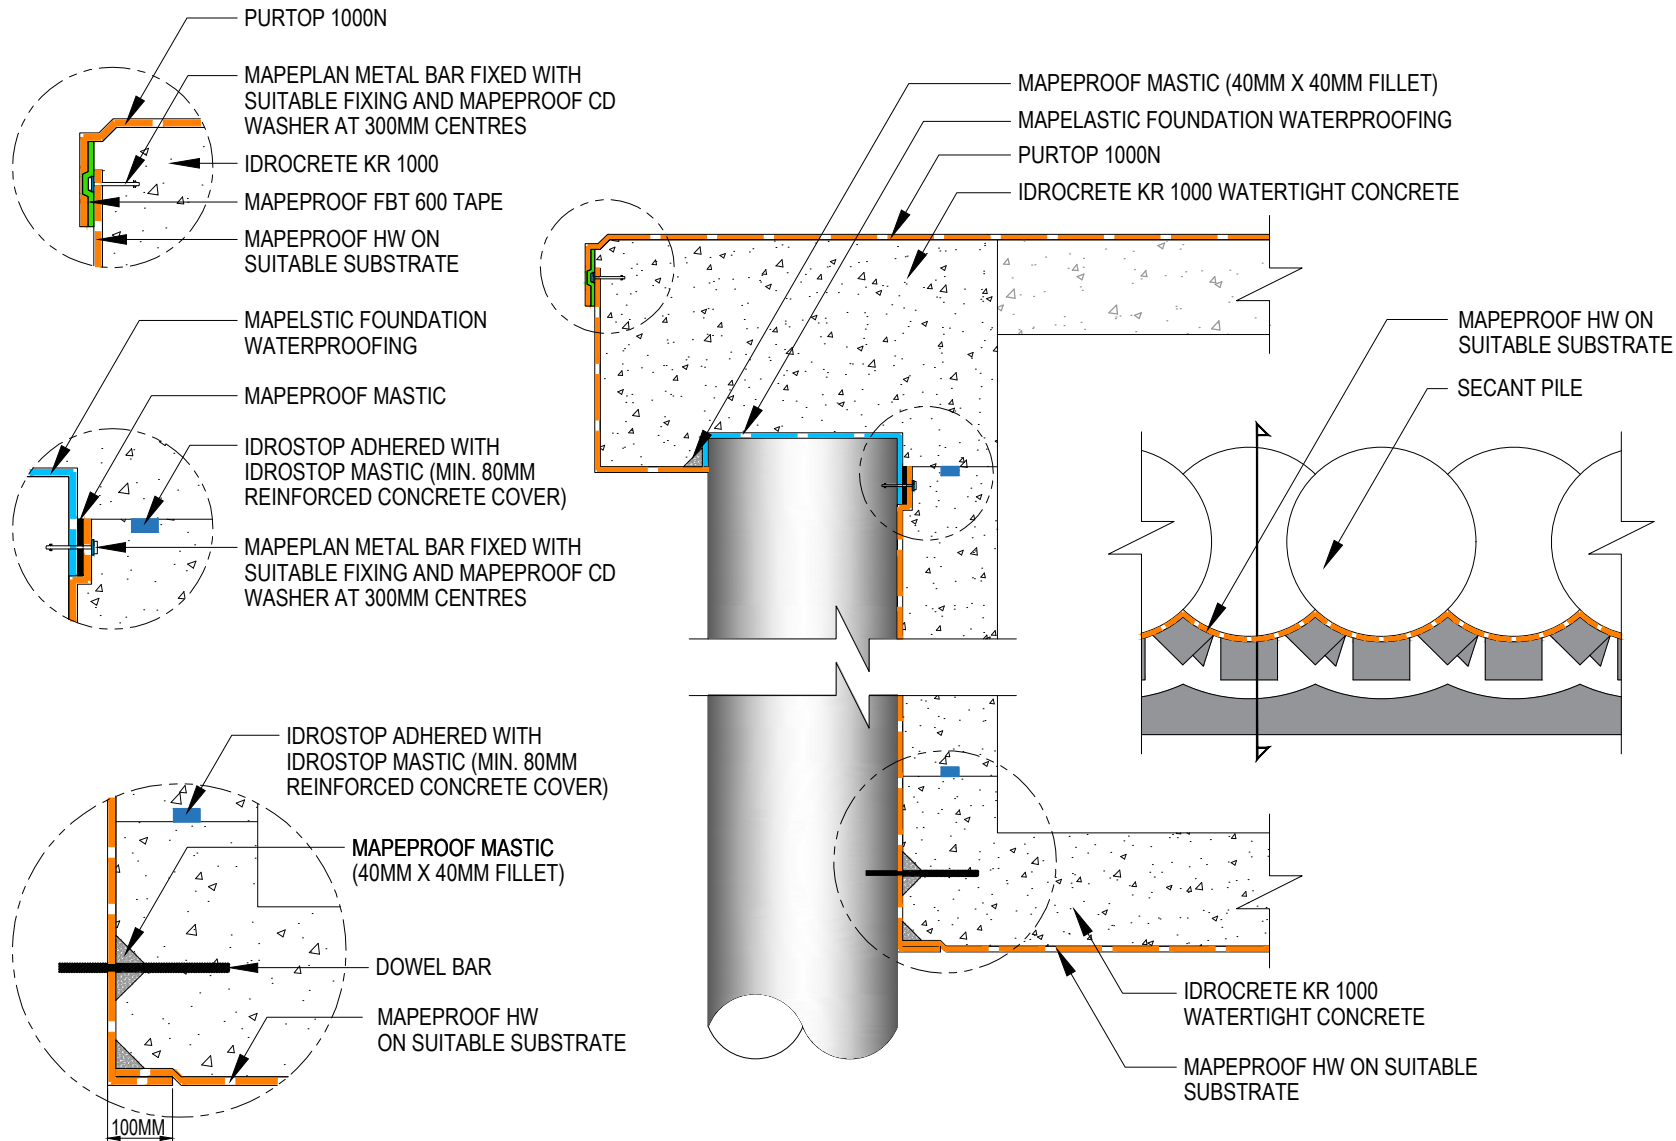

## Drawing Details:

MAPEPROOF HW - Bentonite geotextile sheet waterproofing membrane.

IDROSTOP - Hydrophilic, expanding rubber profiles for waterproof working joints.

IDROSTOP MASTIC - One-component adhesive for laying IDROSTOP.

MAPEPROOF MASTIC - Bentonite paste made from natural sodium bentonite and plasticising additives for sealing elements which pass through surfaces.

MAPELASTIC FOUNDATION - Two-component, flexible cementitious mortar for waterproofing concrete surfaces subject to negative and positive hydraulic lift.

IDROCRETE KR 1000 - Powdered crystallising admixture for waterproof concrete.

PURTOP 1000 N - Two-component, solvent-free pure polyurea membrane applied by spray with a high-pressure, bi-mixer type pump, to form waterproof coatings for hydraulic works, roofs and bridge decks directly on site.

MAPEPROOF FBT TAPE 600 - Adhesive tape to form joints between the upper-facing sides of adjacent membranes in the Mapeproof FBT system

**STATUS:** APPROVED

**Drawing Title:**  
MAPEPROOF HW-CONSTRUCTION JOINT FOR RC WALL/SLAB

**Drawing Ref:** MA130B

**Date:** 31/08/2023

**Drawn by:** DB

**Checked by:** LR

**Approved by:** ADL



Mapei House, Steel Park Road,  
Halesowen, B62 8HD

Website: [www.mapei.co.uk](http://www.mapei.co.uk)  
Email: [technical-uk@mapei.co.uk](mailto:technical-uk@mapei.co.uk)